



CROSS SECTION DRAWING
Ultra French Outswing Door, 2 Panel w/Fixed Sidelites
1 3/8" Fin Setback



CAD FILE SCALE	VIEW	FILE NAME	UNITS	REVISION
NTS	HORIZONTAL & VERTICAL	Ultra_3645_OS_FAPF_1.375in_4.563wall	INCH	09/2016

MORE TECHNICAL DOCUMENTS CAN BE FOUND AT MILGARD.COM/PROFESSIONALS
 DUE TO CONTINUAL RESEARCH AND DEVELOPMENT, DETAILS MAY BE CHANGED AT ANY TIME. © 2016 MILGARD MFG.

OUTSWING
SERIES 3645

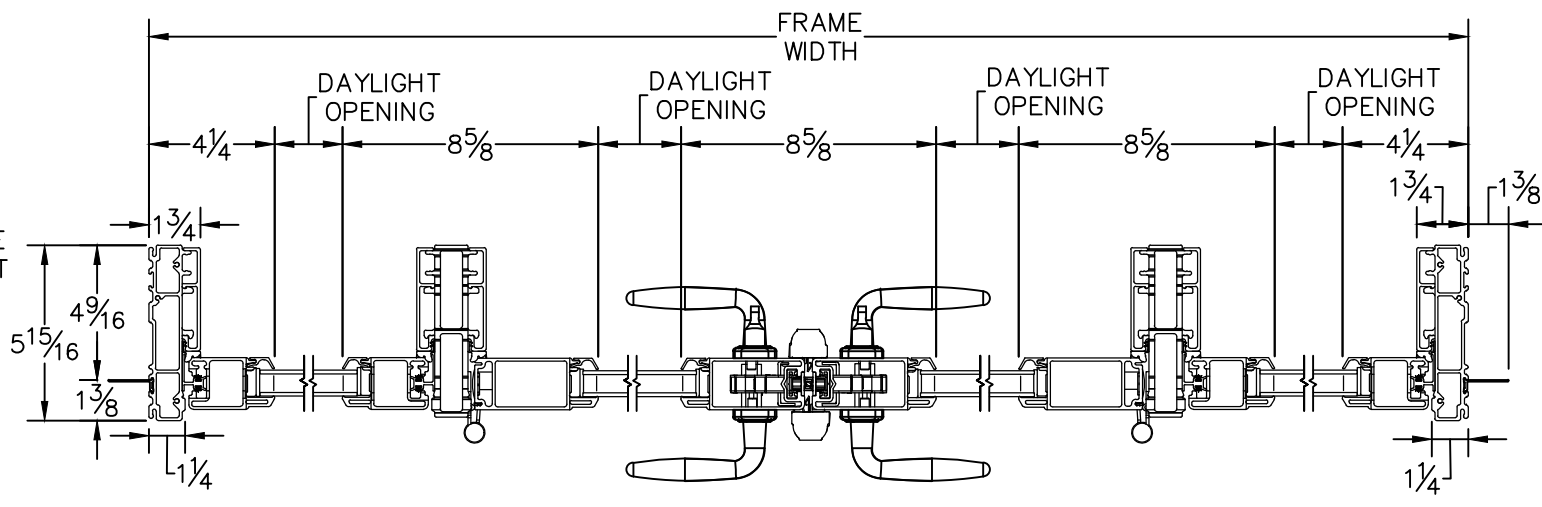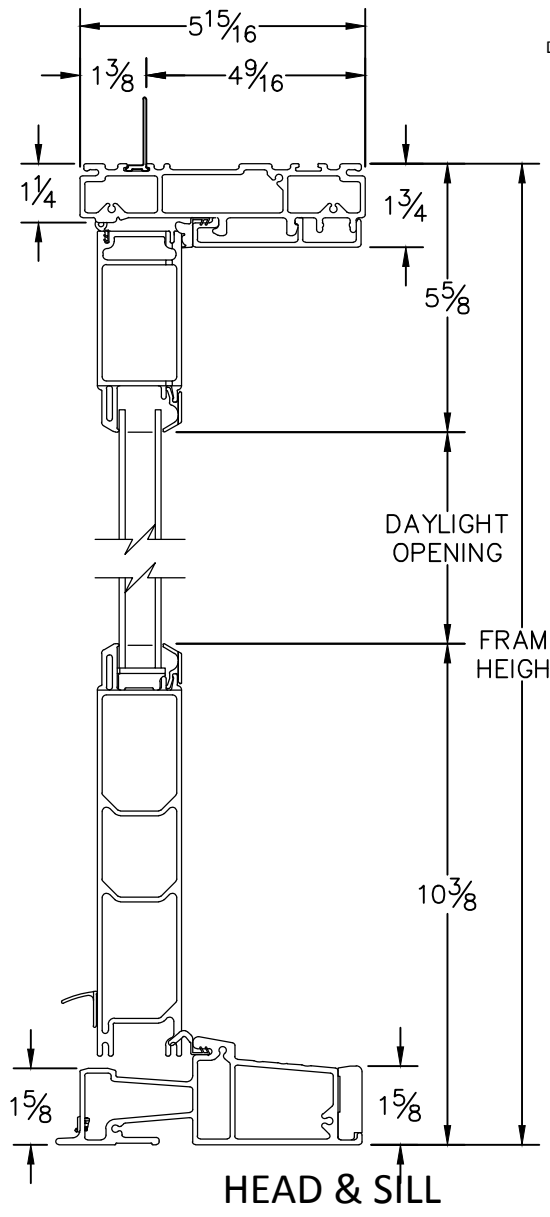

JAMBS