

**CROSS SECTION DRAWING**  
**Ultra French OutSwing Door, 4 Panel Fixed/Passive/Active/Fixed**  
**1" Fin Setback**




| CAD FILE SCALE | View                  | FILE NAME                        | UNITS | REVISION |
|----------------|-----------------------|----------------------------------|-------|----------|
| NTS            | HORIZONTAL & VERTICAL | Ultra_3665_OS_OPAO_1in_6.938wall | INCH  | 07/2016  |


MORE TECHNICAL DOCUMENTS CAN BE FOUND AT [MILGARD.COM/PROFESSIONALS](http://MILGARD.COM/PROFESSIONALS)

DUE TO CONTINUAL RESEARCH AND DEVELOPMENT, DETAILS MAY BE CHANGED AT ANY TIME. © 2016 MILGARD MFG.

**OUT SWING**  
**SERIES 3665**

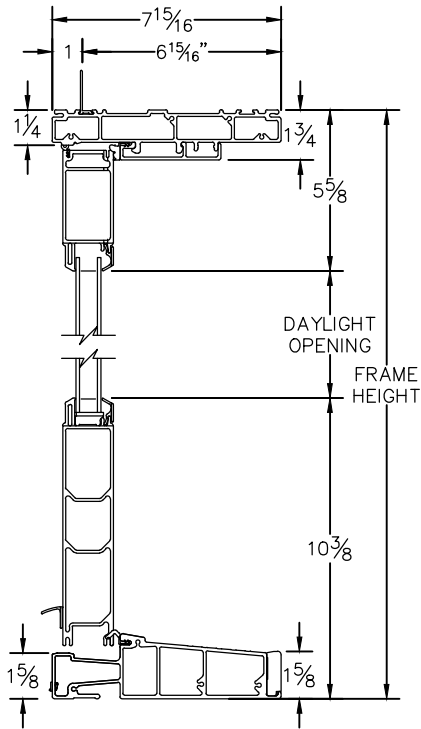

HEAD & SILL

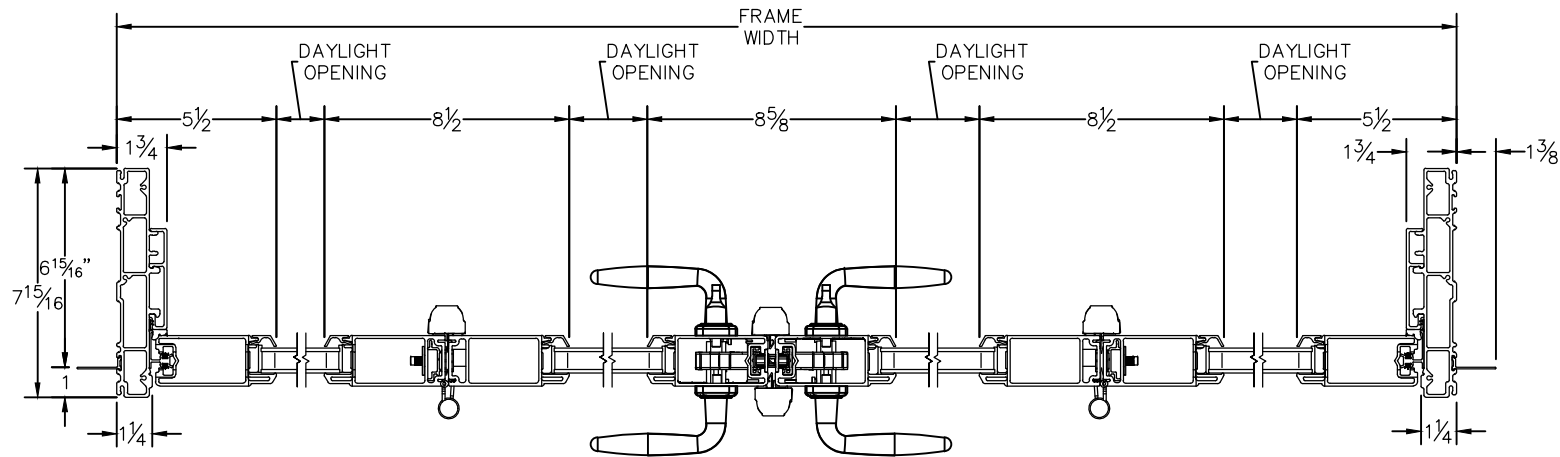

JAMBS